



SECTION A
1
1"=5'
SCALE IN FEET

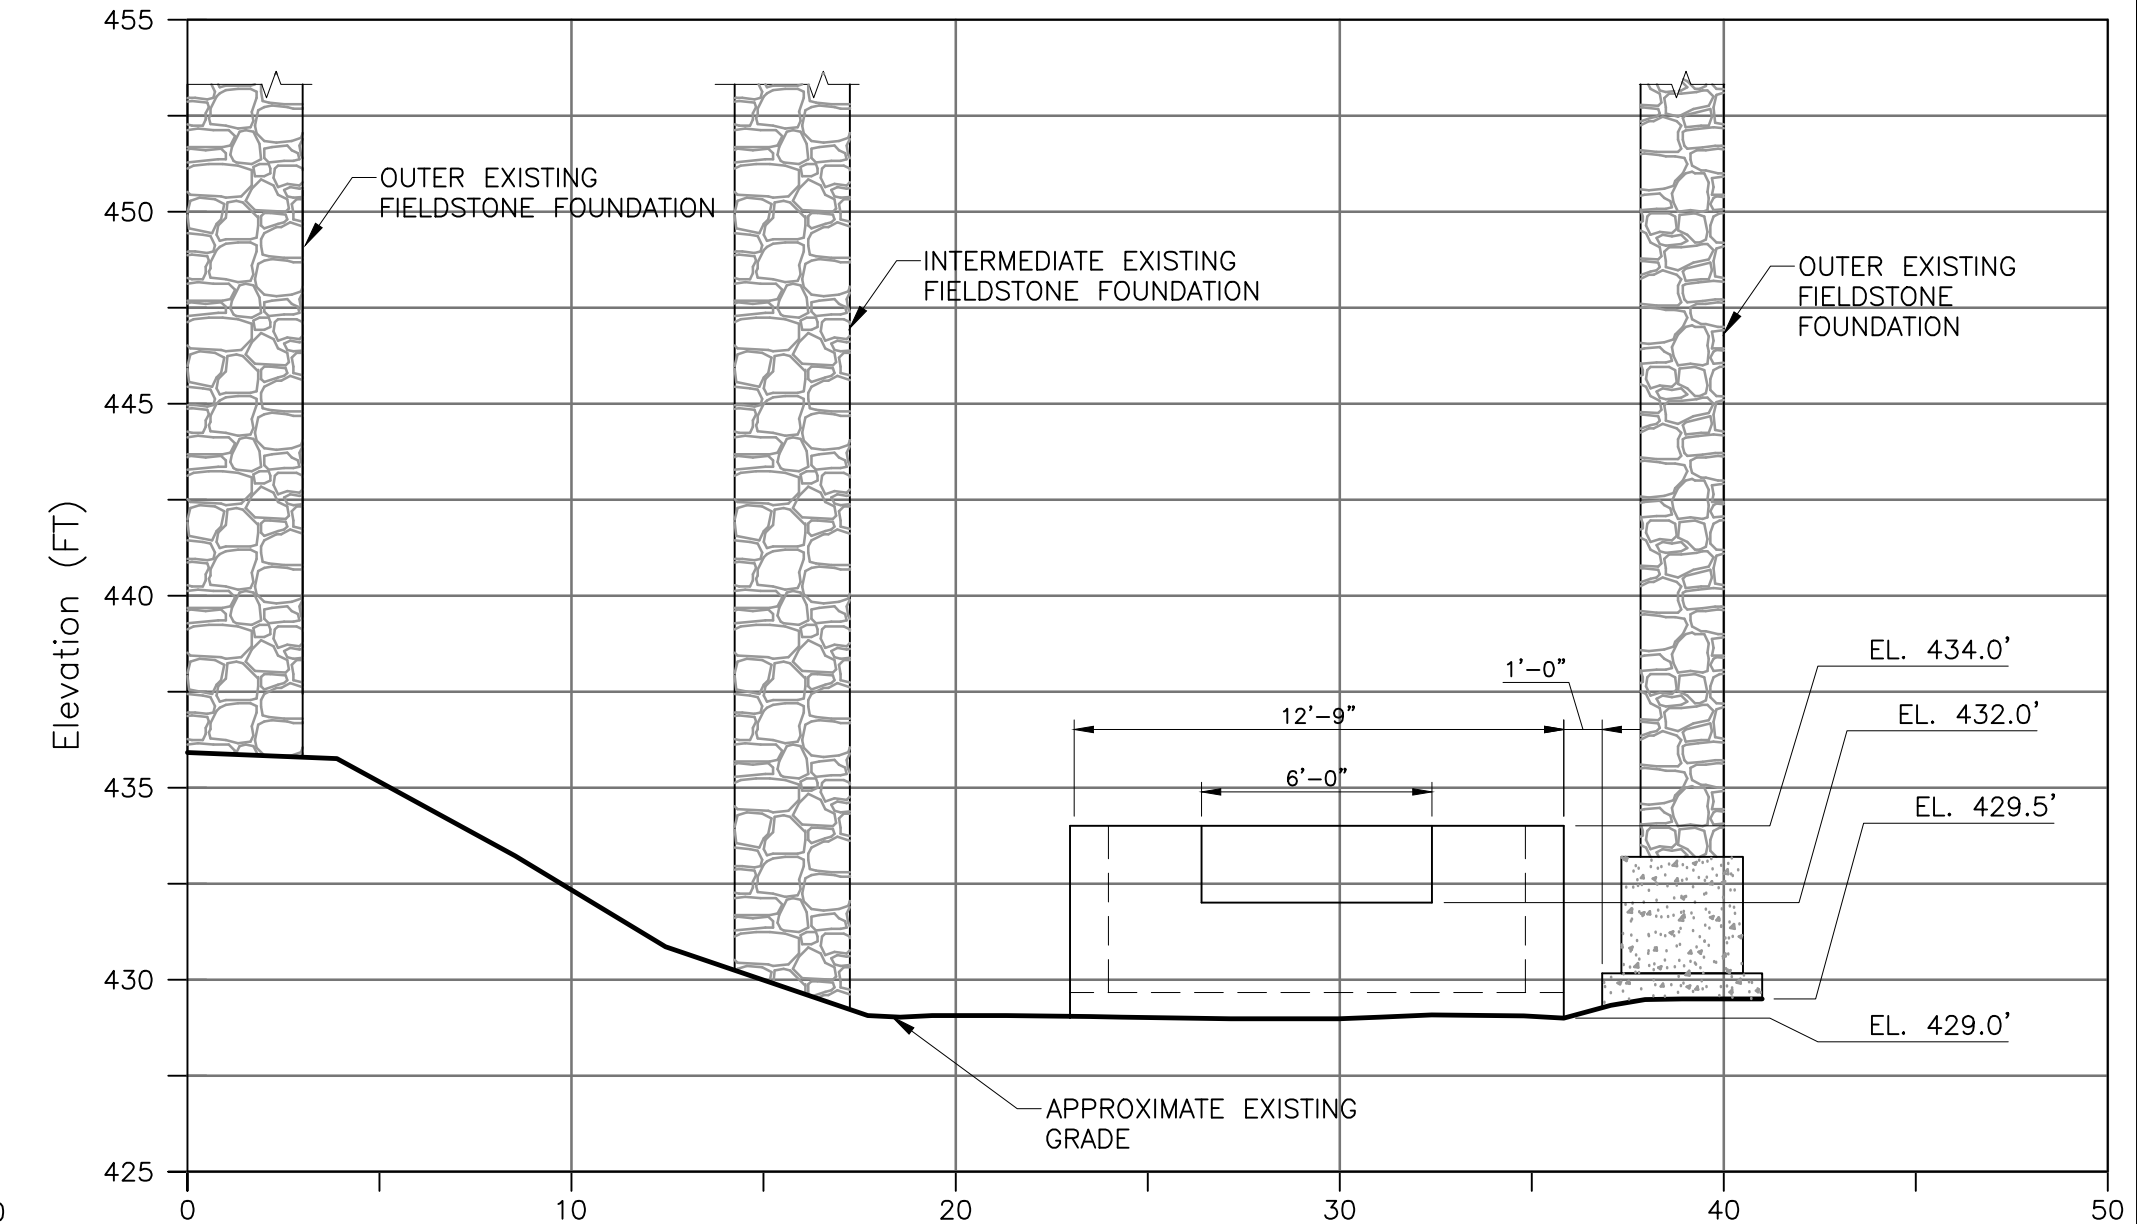

SECTION B
1
1"=5'
SCALE IN FEET

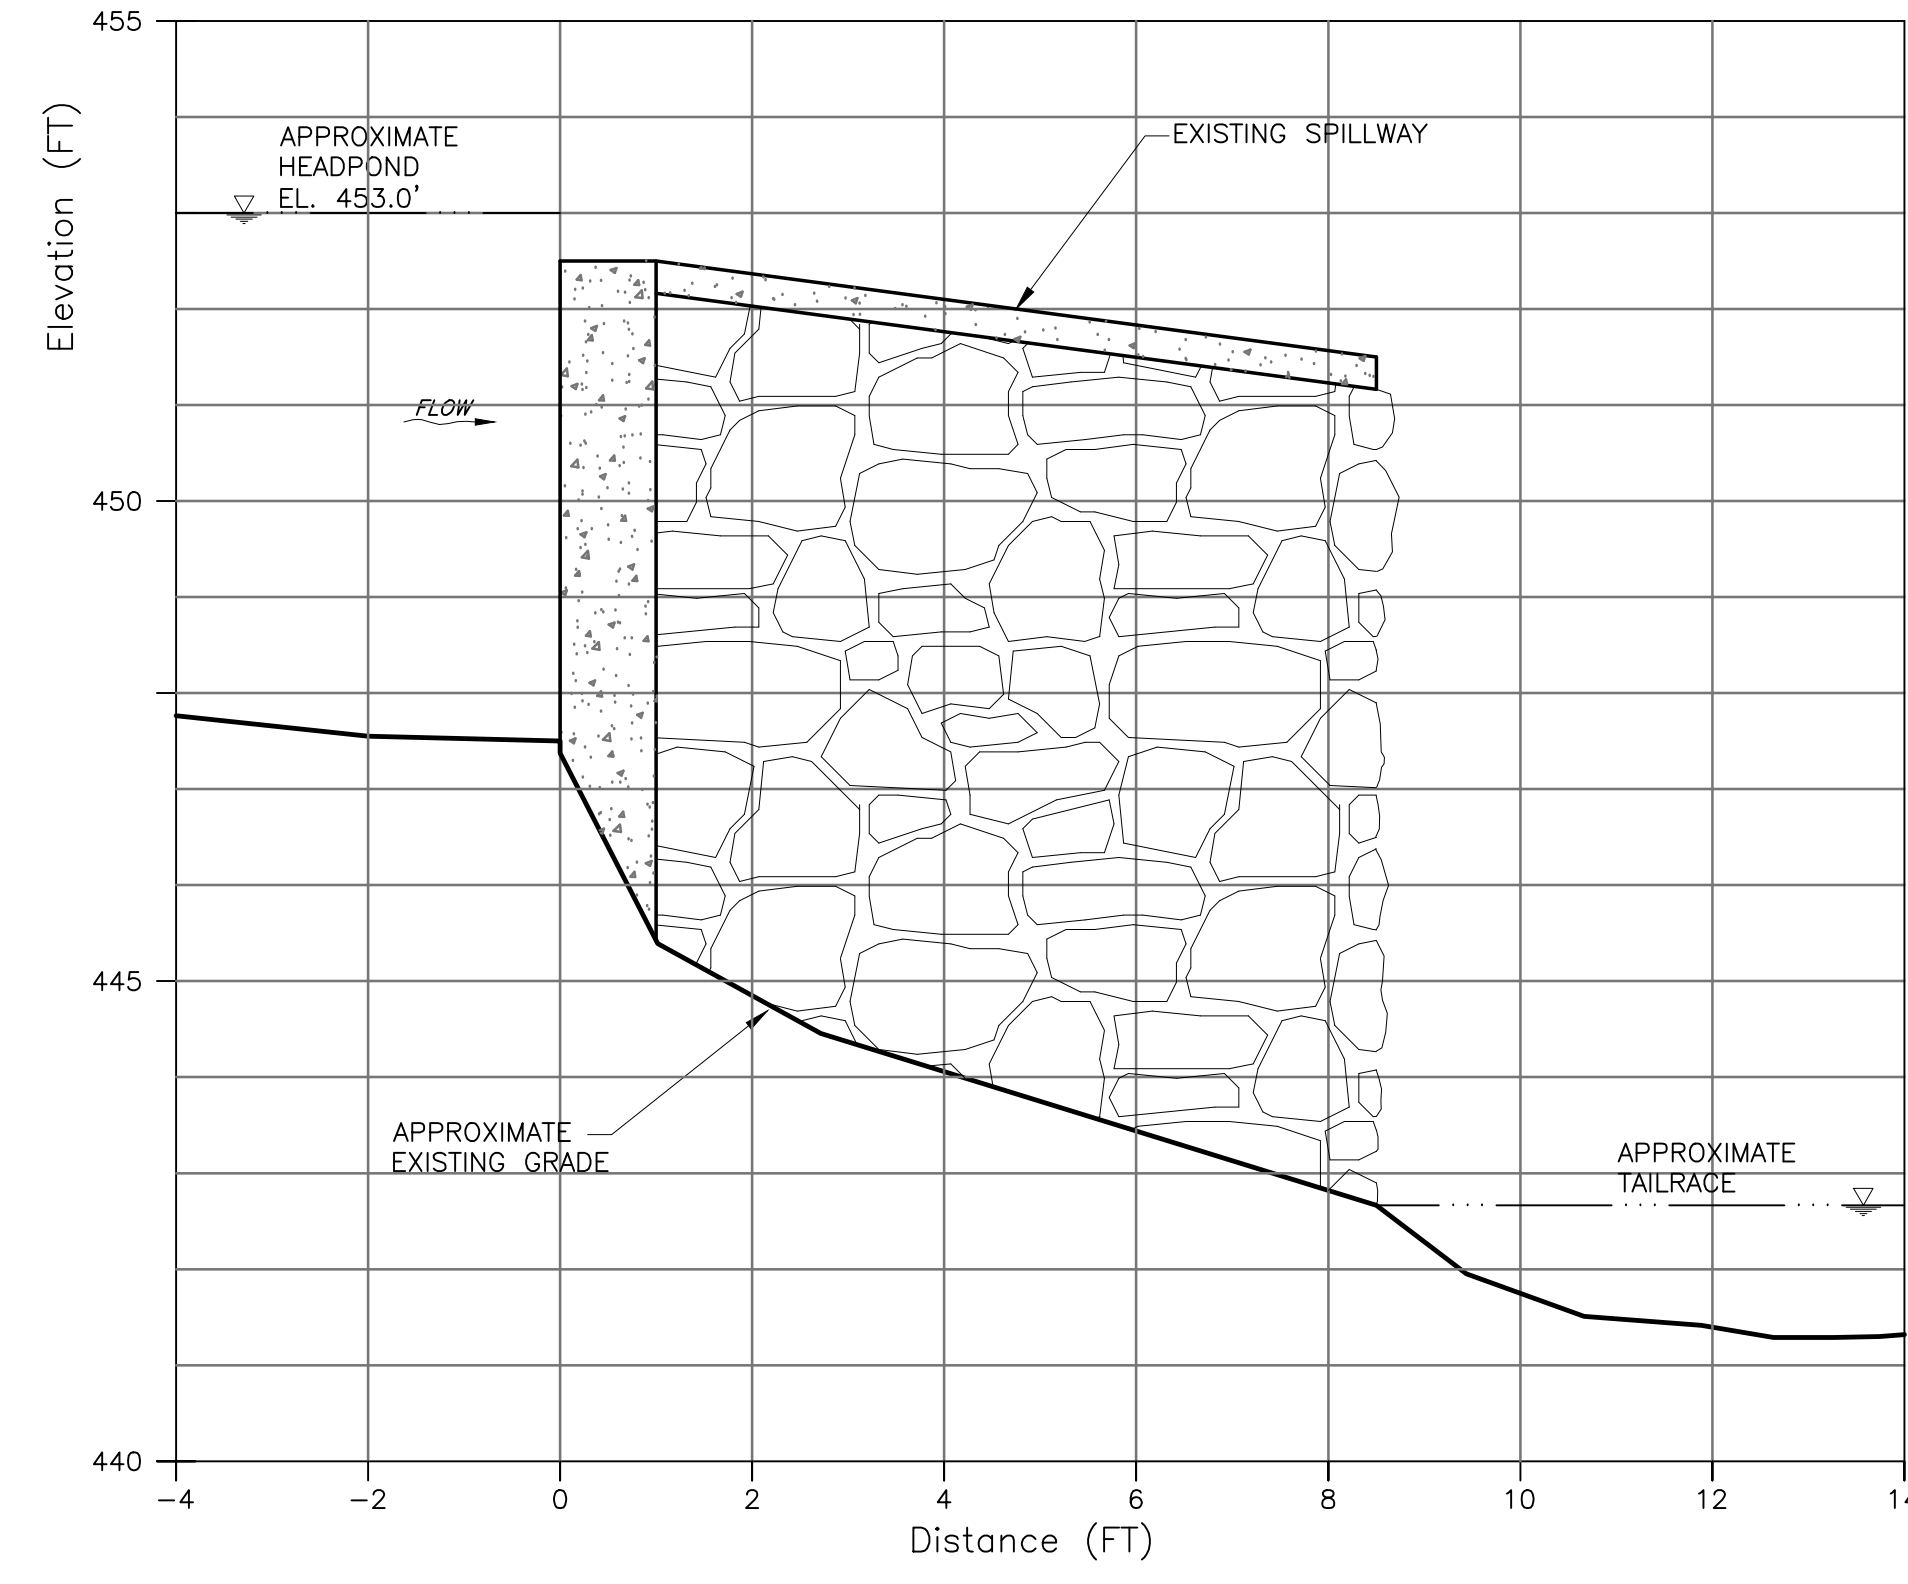

SECTION C
1
1"=2'
SCALE IN FEET

Contains Critical Energy Infrastructure Information
- Do Not Release -

EXHIBIT F SHEET 3 OF 3
FREEDOM FALLS HYDROELECTRIC PROJECT
FERC NO. -
GENERAL SITE PROFILE
ANTHONY P. GRASSI
CAMDEN, ME

May 25, 2012 - 4:01 PM J:\1837\001\Drawings\WORKING DRAWINGS\Exhibit F\1837-001 F-3.dwg

PREPARED BY:
Kleinschmidt
Energy & Water Resource Consultants
141 Main Street P.O. Box 650
Pittsfield, Maine 04967
Telephone: (207) 487-3328
Fax: (207) 487-3124
www.KleinschmidtUSA.com